


# Cottage Rooming Layout

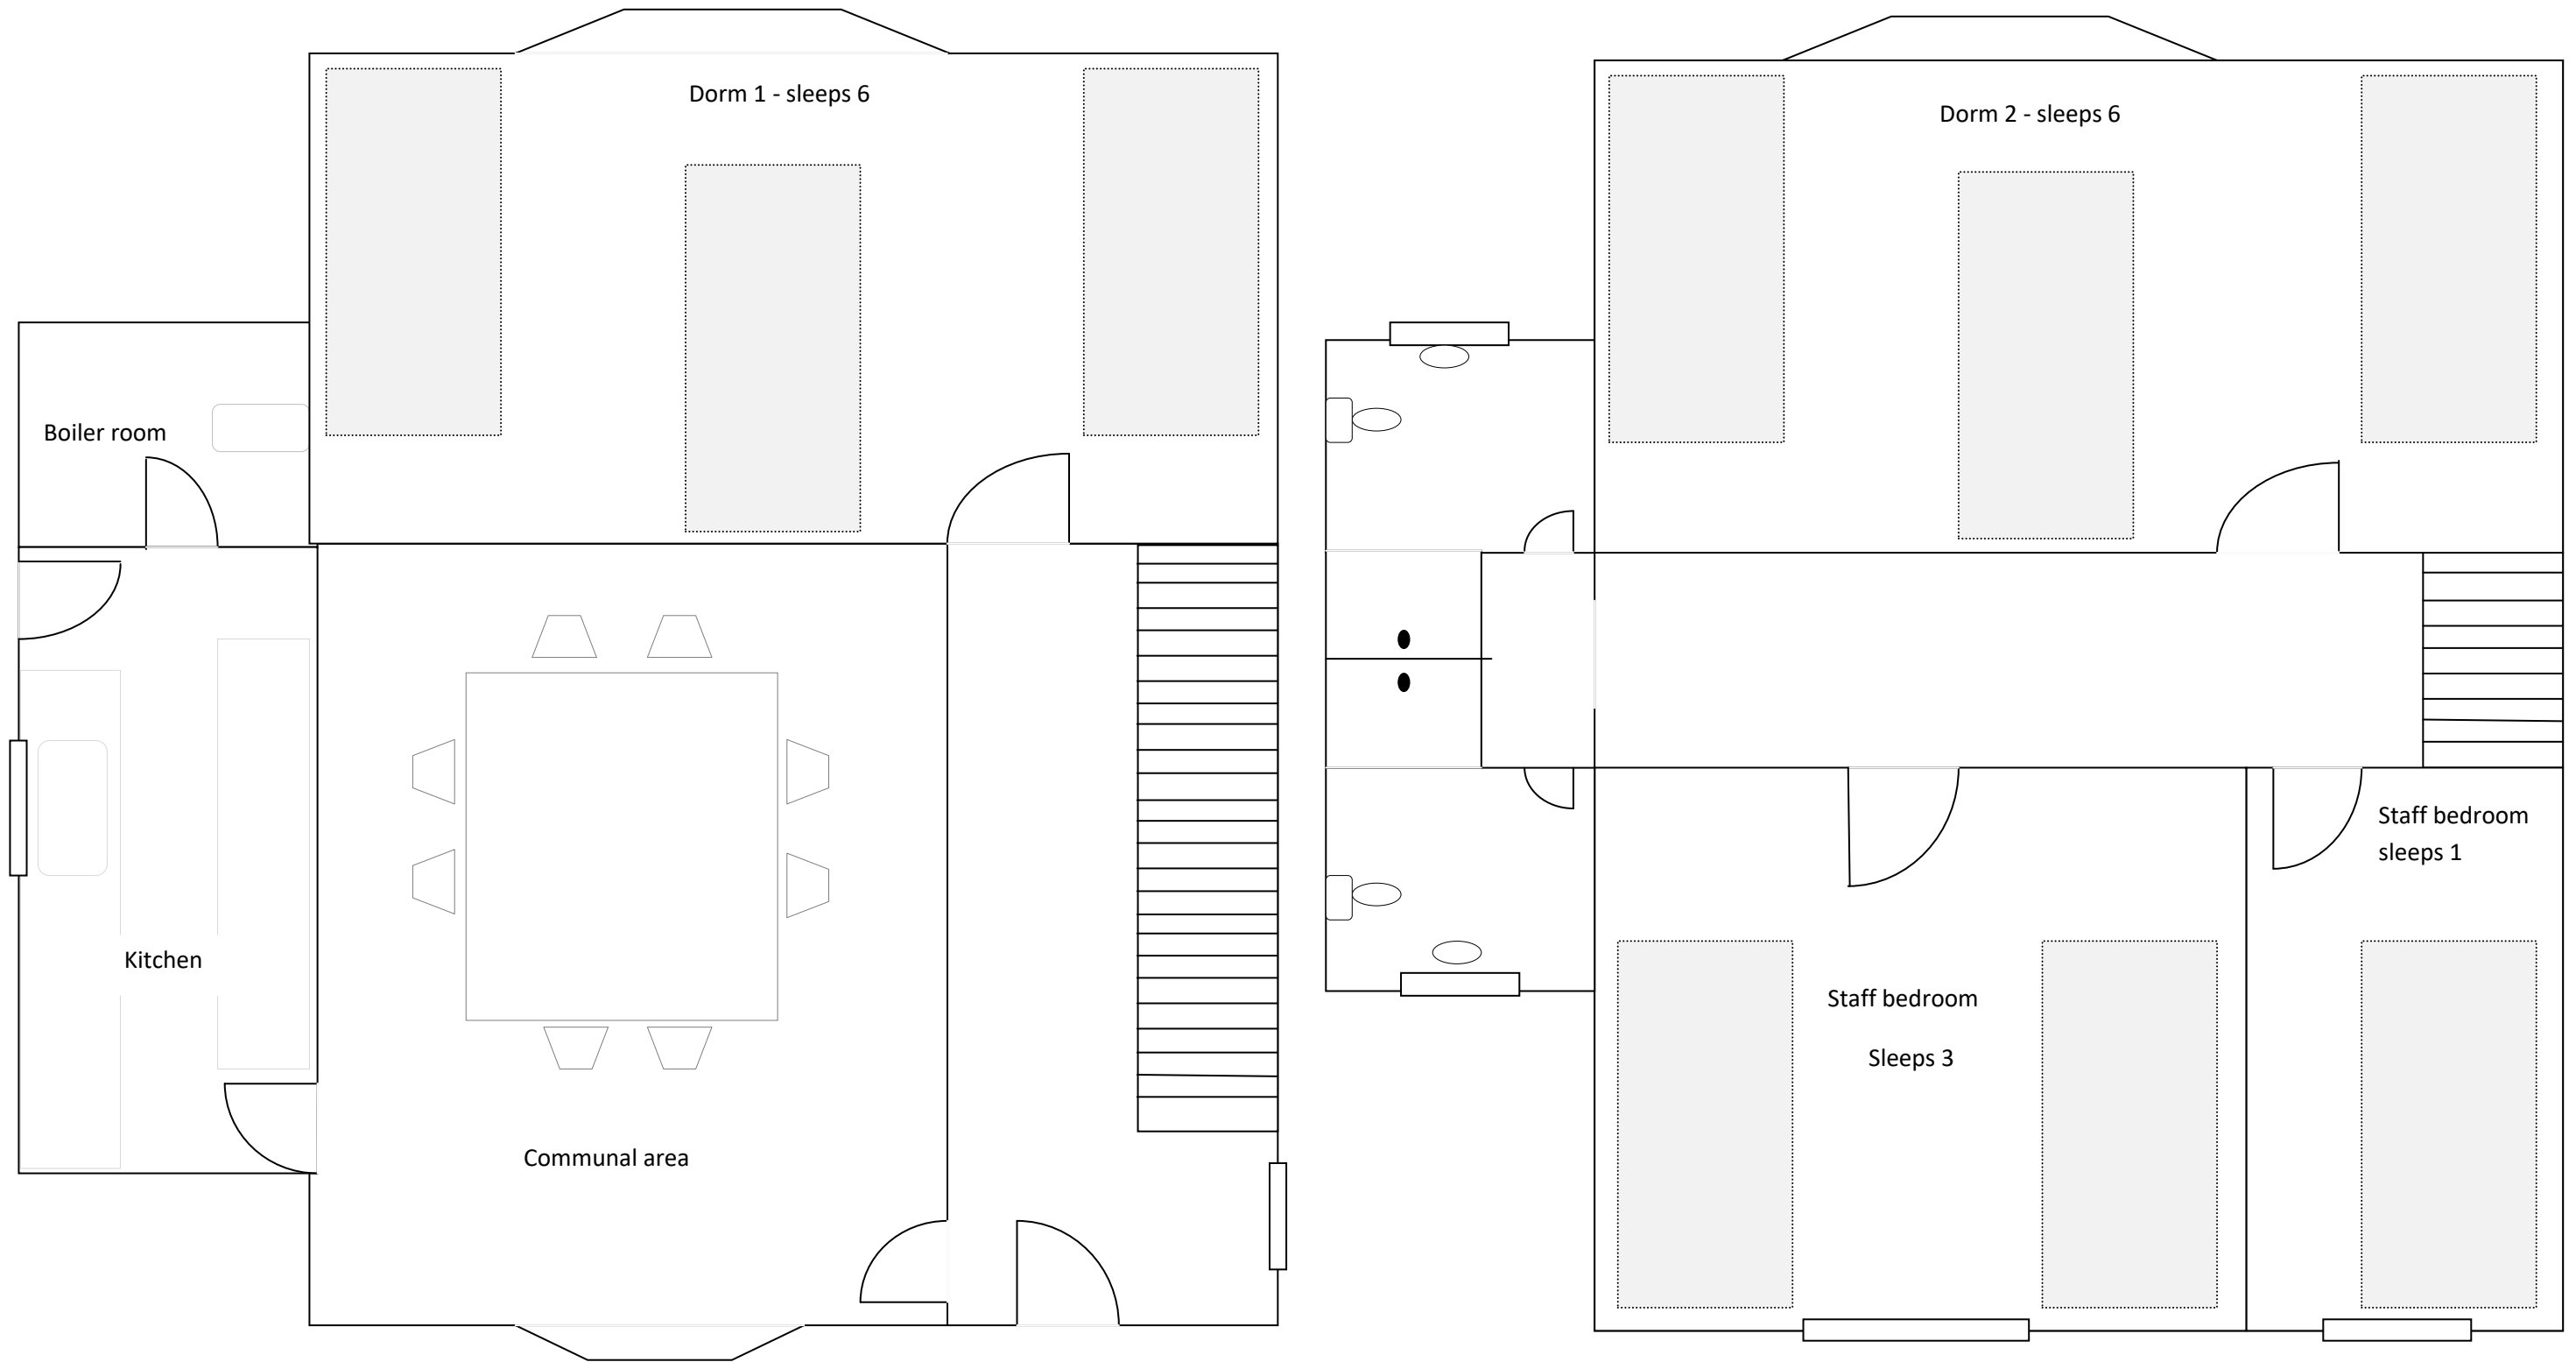

Ground floor

First floor